


SO - 01 VODOVODNÉ POTRUVIE - ul.

HDPE 110 x 6,6 SDR 17 PN 10 - dl. = 31

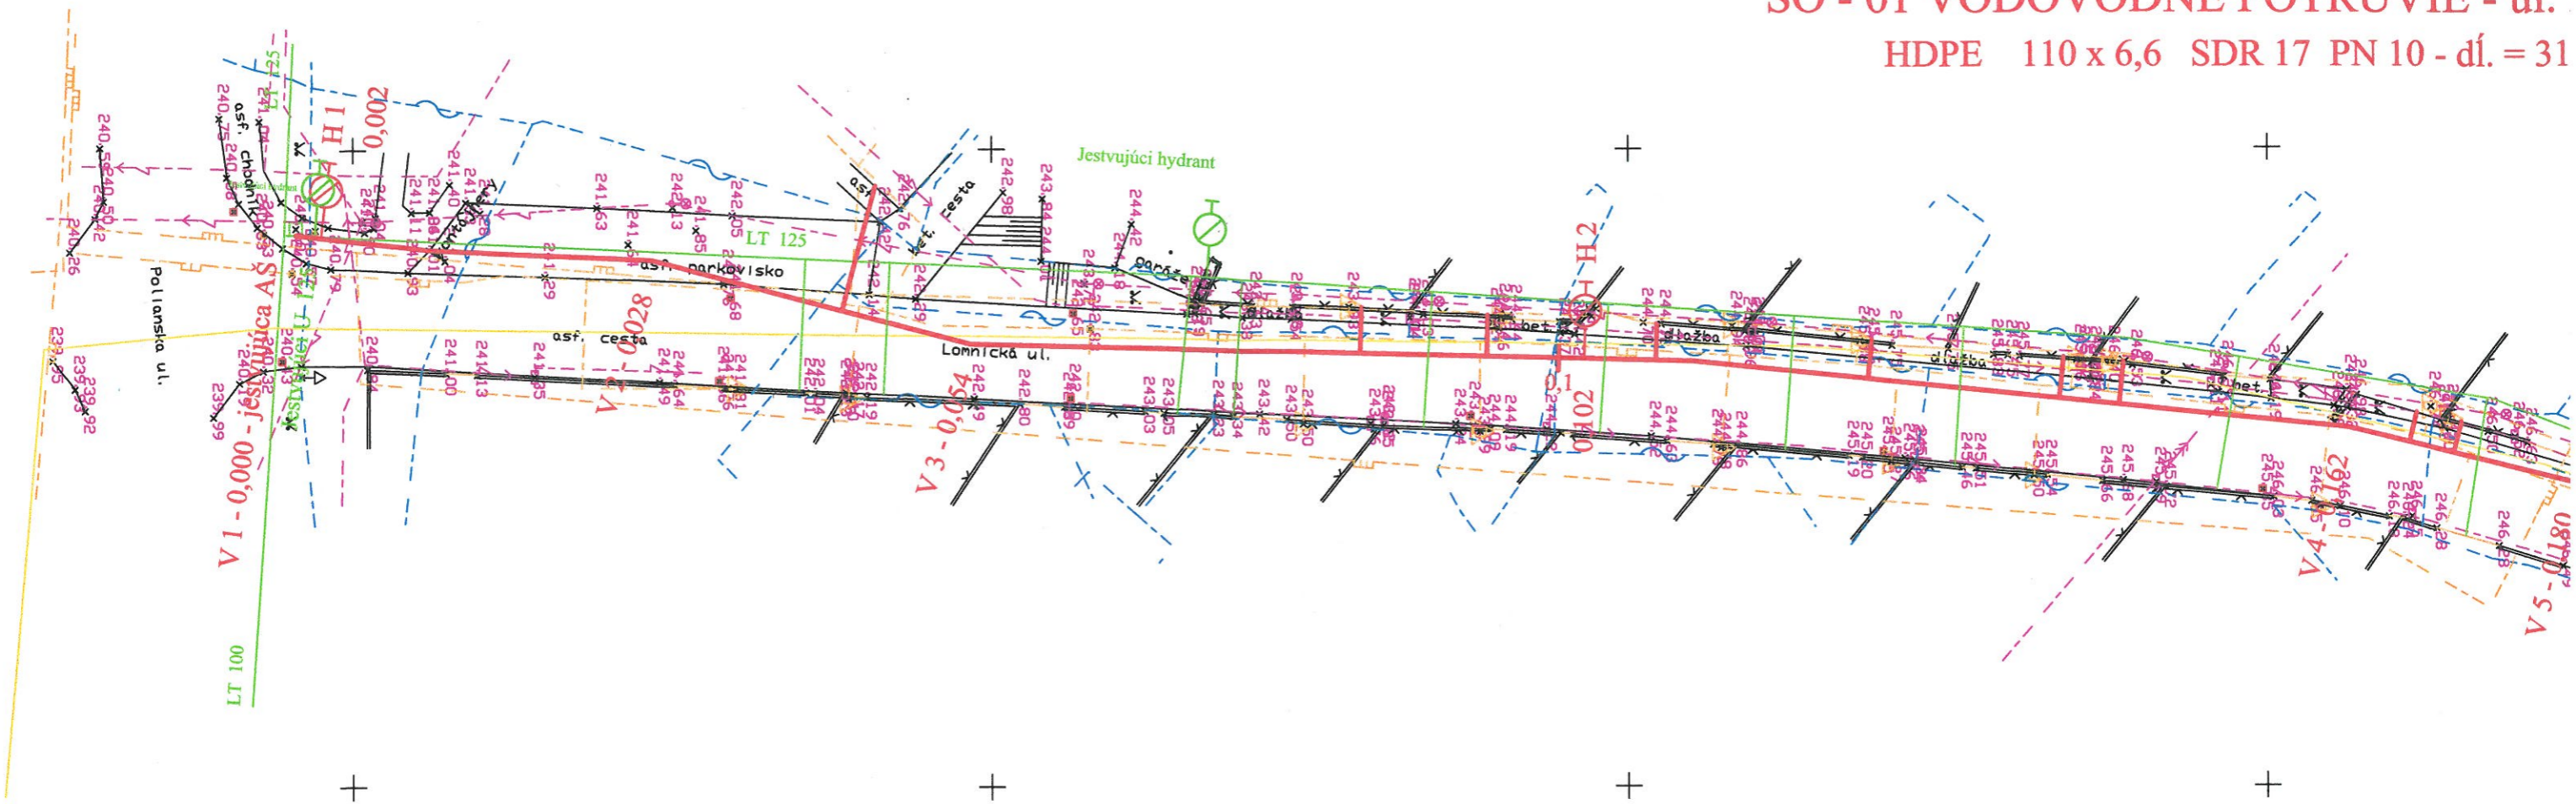

263500.00 +  
1236450.00

S