

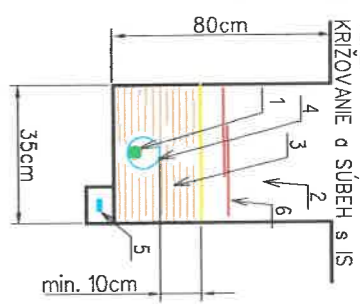
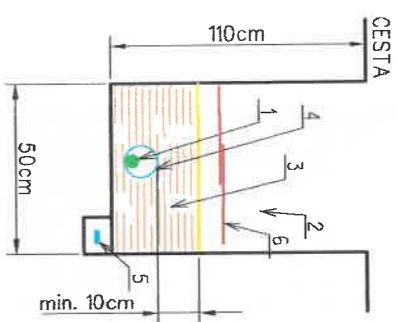


# Informatívny náčrt uchytenia vodičov

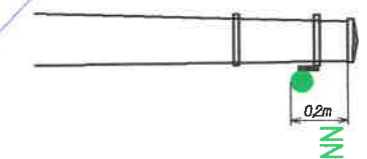

# Rezy káblovým

NN: NF A2X 4x120, l=13.1m  
 NN: NF A2X 4x120, l=13.1m  
 NN: NF A2X 4x120, l=13.1m  
 dem. NN: A/F e6 4x35, l=2.0m  
 dem. NN: A/F e6 4x50, l=1.37m  
 dem. NN: A/F e6 4x50, l=1.37m

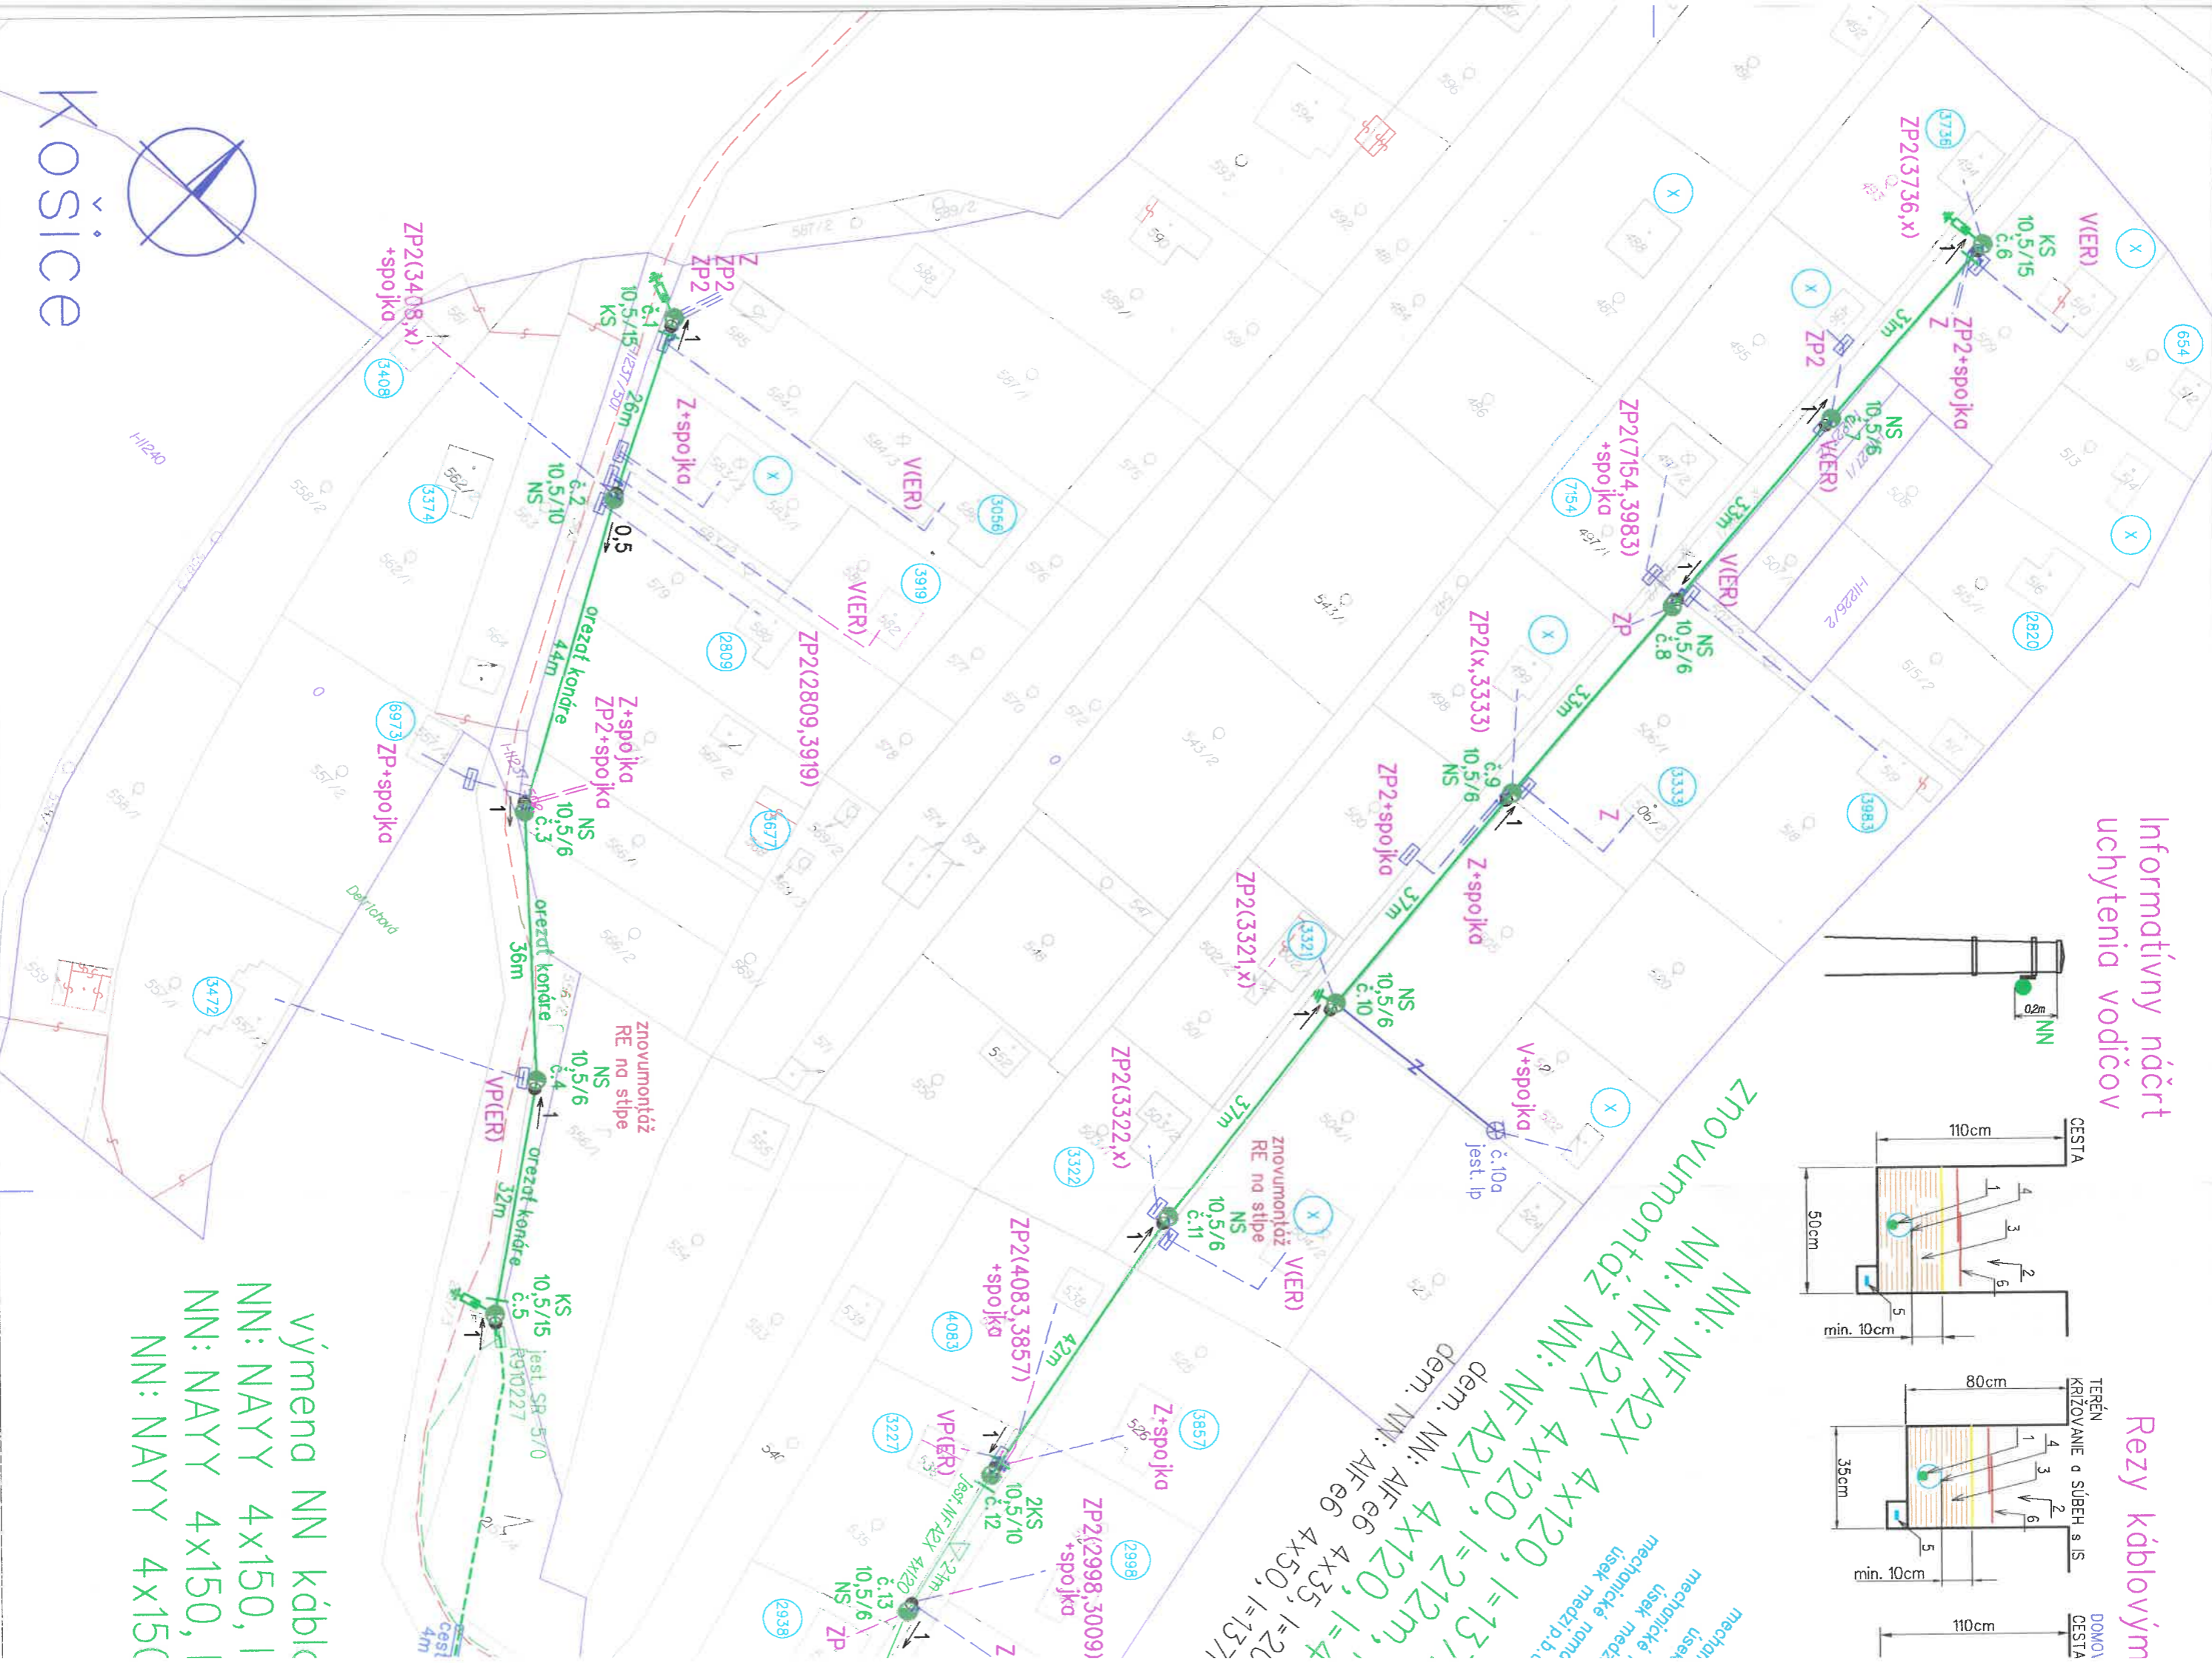

výmena NN káblík  
 NN: NAYY 4x150, l=...  
 NN: NAYY 4x150, l=...  
 NN: NAYY 4x15(

